


PONAHAWI STREET

37 36 19

CEMETARY

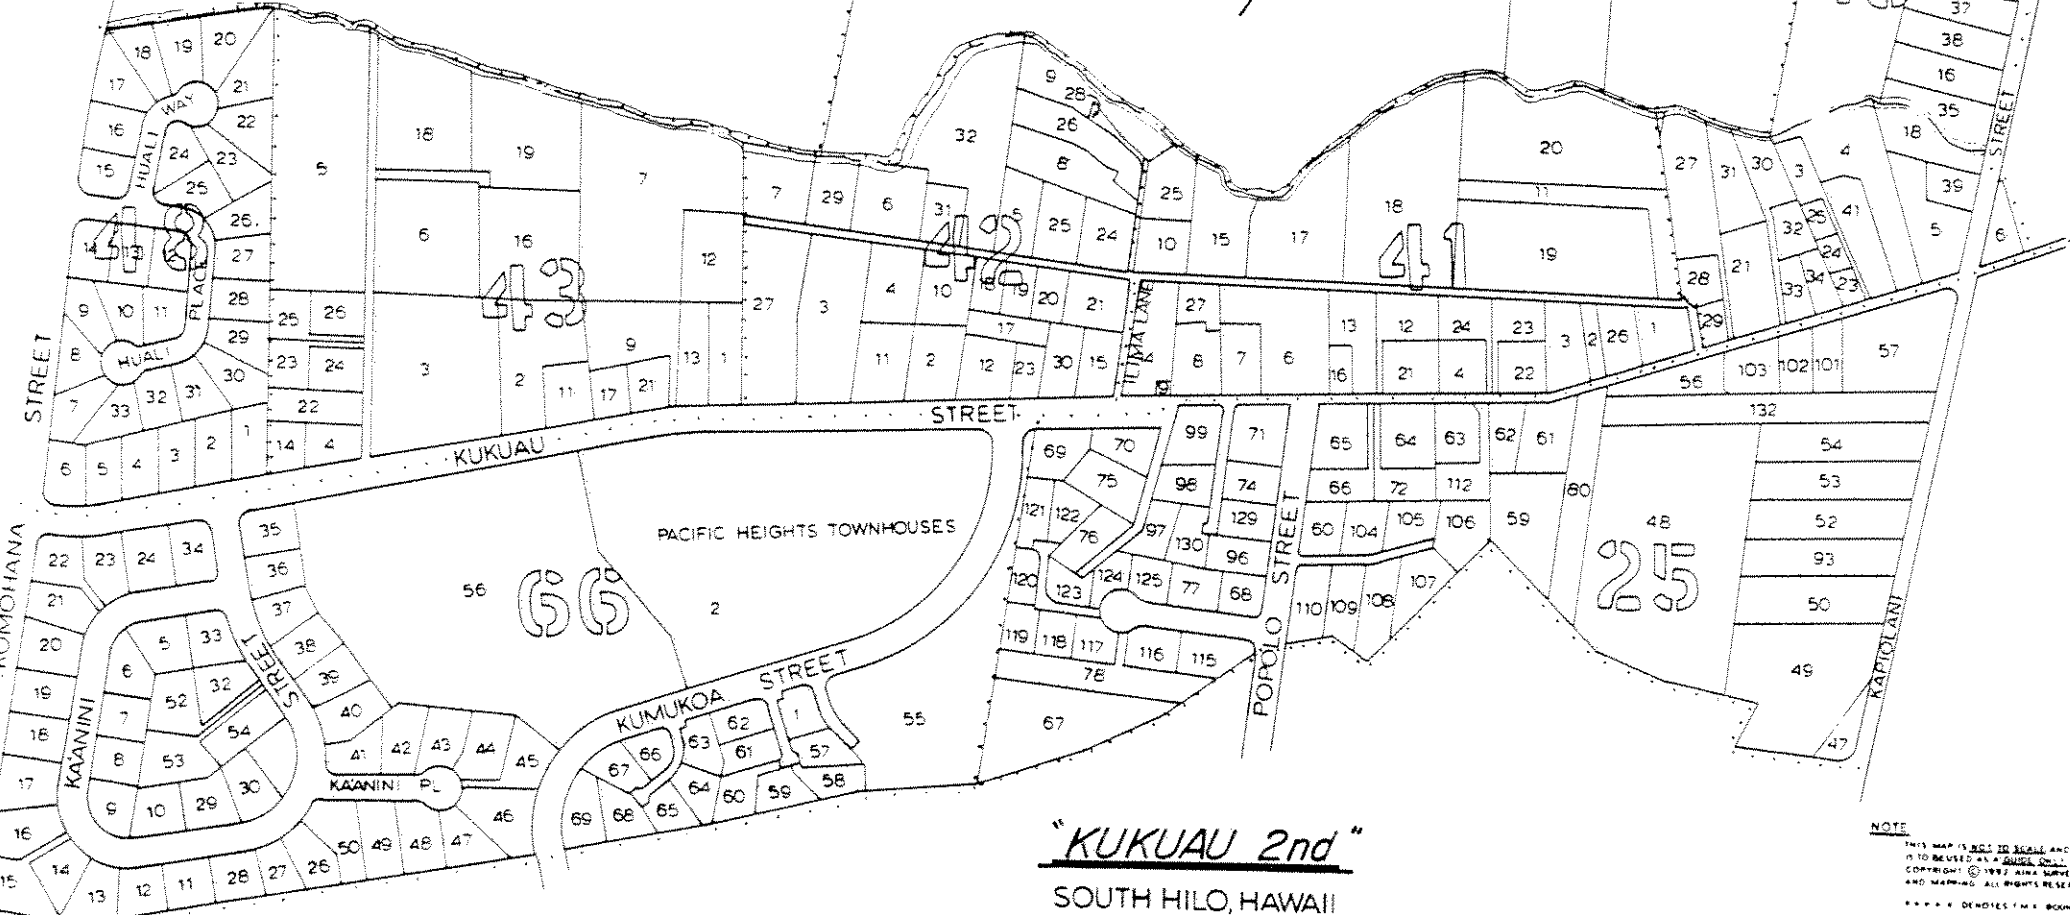

"KUKUAU 2nd"
 SOUTH HILO, HAWAII
 T.M.K. 2-3-1936374142.4348
 T.M.K. 2-4-25,66.

NOTE
 THIS MAP IS NOT TO SCALE AND
 IS TO BE USED AS A GUIDE ONLY.
 COPYRIGHT © 1997 AINA SURVEYING
 AND MAPPING. ALL RIGHTS RESERVED.
 * * * * * DENOTES F.M.A. BOUNDARY.
 ALL LOTS ARE INDICATED BY PARCEL
 NUMBER.

Copyright 1997 Aina. All rights reserved. This document may be reproduced by any mechanical, photographic or electronic means, for use in a computer or in any information system, or otherwise, without the express written permission of Aina Surveying and Mapping. Aina Surveying and Mapping and/or its authorized personnel assume no liability to any party for any loss or damage caused by errors or omissions resulting from negligence, accident or any other cause, and the user hereby agrees to indemnify, defend and hold Aina Surveying and Mapping harmless from and against all such claims and damages. This product is intended to be reliable, but its accuracy is not guaranteed.

THIS MAP WAS PREPARED BY
Aina
 Surveying and Mapping
 HILO, HAWAII (808) 934-1590