



RAILROAD AVENUE

NOTE
THIS MAP IS NOT TO SCALE AND IS TO BE USED AS A GUIDE ONLY.
COPYRIGHT © 1992 AINA SURVEYING AND MAPPING. ALL RIGHTS RESERVED.
*** S DENOTES TAX BOUNDARY
ALL LOTS ARE INDICATED BY PARCEL NUMBERS.

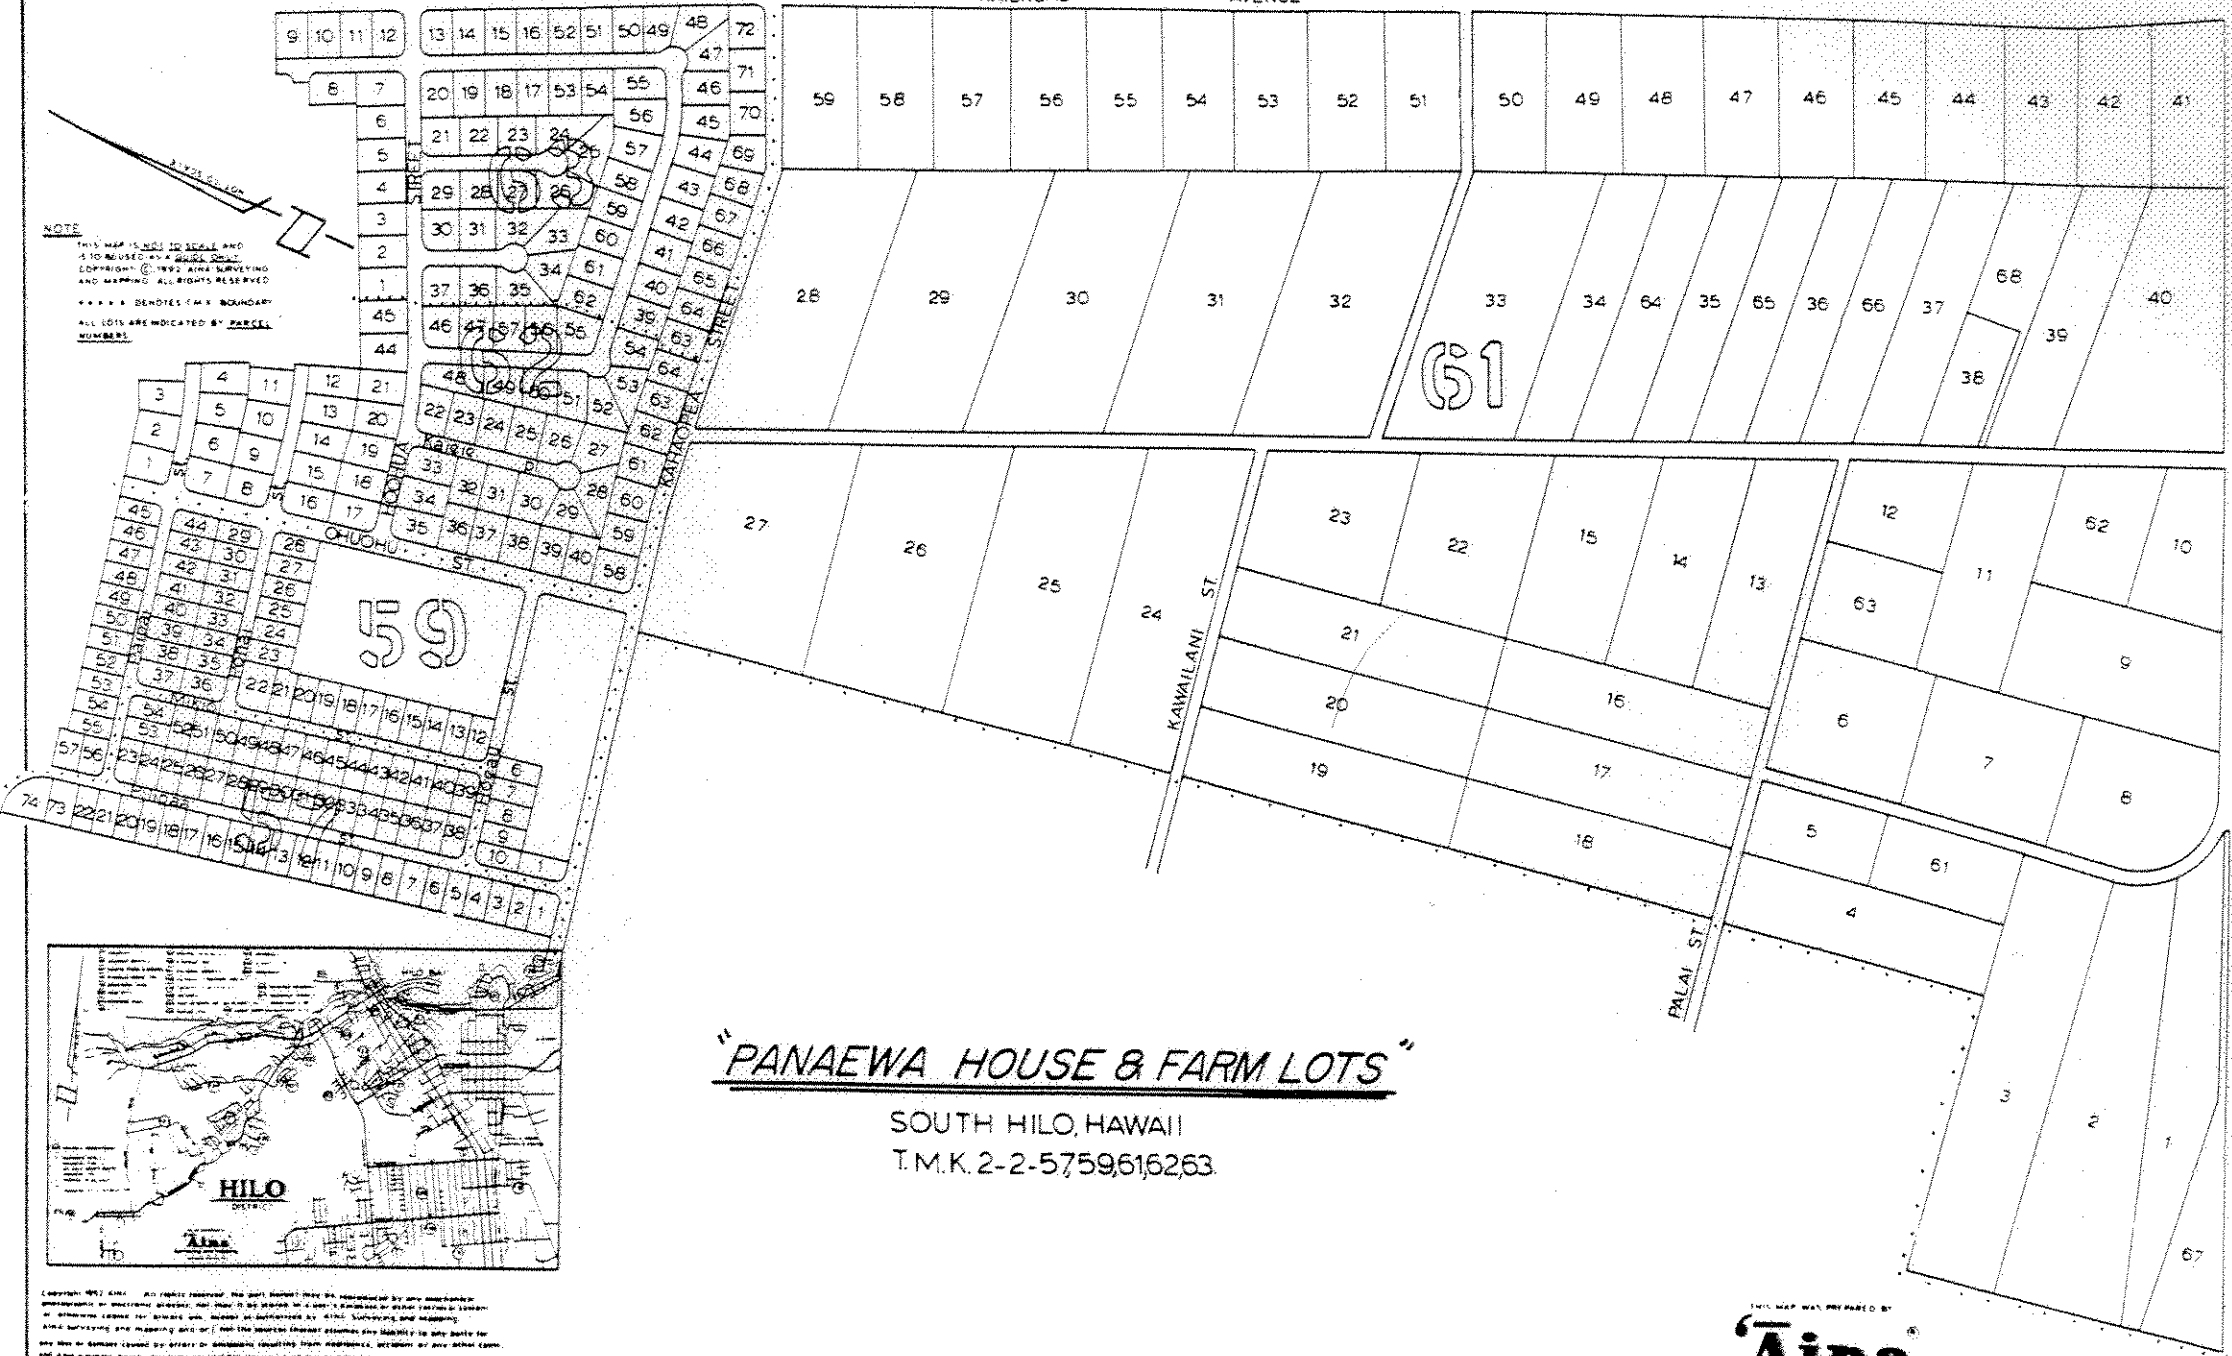

"PANAewa HOUSE & FARM LOTS"

SOUTH HILO, HAWAII
T.M.K. 2-2-5759616263

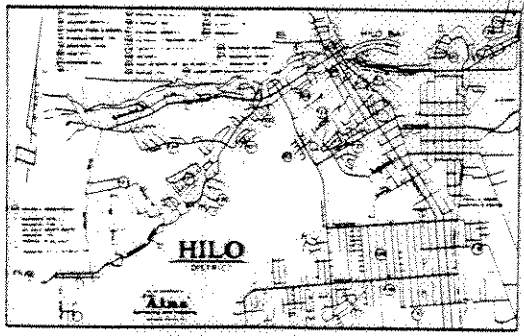

Copyright 1992 AINA. All rights reserved. No part of this map may be reproduced by any means, electronic or mechanical, including photocopying, recording, or by any information storage and retrieval system, without the prior written permission of AINA SURVEYING AND MAPPING. AINA SURVEYING AND MAPPING AND/OR ITS EMPLOYEES MAKE NO WARRANTY, EXPRESS OR IMPLIED, AS TO THE ACCURACY, COMPLETENESS, OR SUITABILITY OF ANY DATA FOR ANY USE OR PURPOSE. THE USER ASSUMES ALL LIABILITY FOR ANY SUCH USE OF SUCH DATA. THE PRESENT IS BELIEVED TO BE CORRECT, BUT NO ACCURACY IS NOT GUARANTEED.

THIS MAP WAS PREPARED BY
Aina
Surveying and Mapping
HILO, HAWAII (808) 934-1580