


NO. & SO. KOHALA DISTRICT SUBDIVISIONS **Aina**

"WAIMEA TOWN"
 SOUTH KOHALA, HAWAII
 T.M.K. 6-5-2-5, 7-9, 6-7-2:

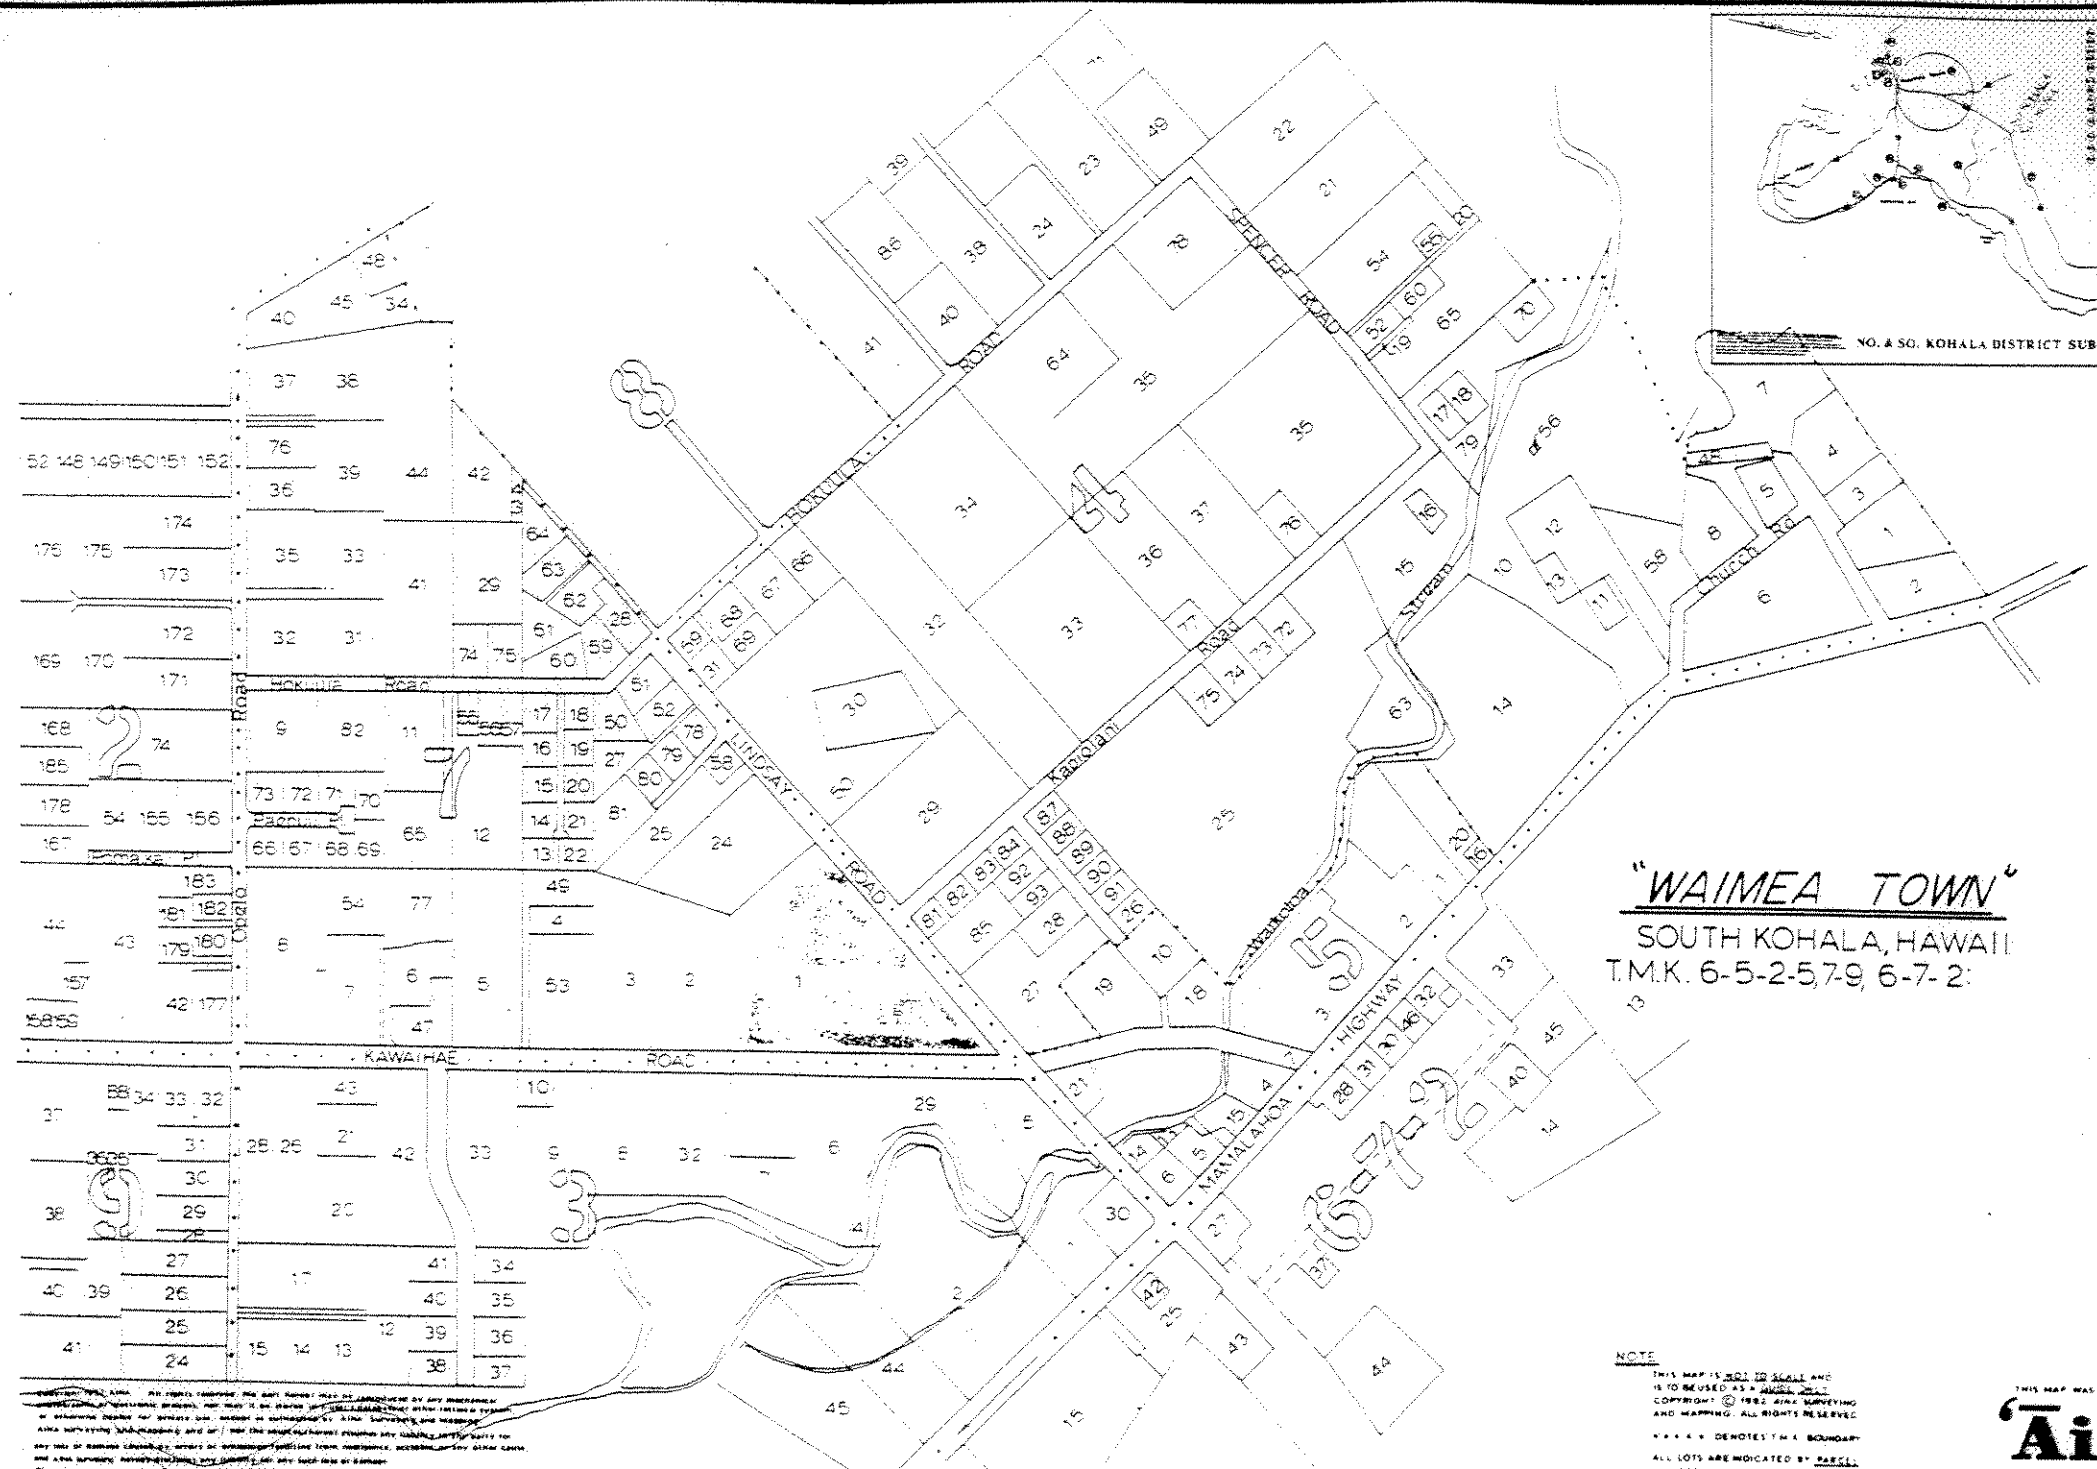

NOTE
 THIS MAP IS NOT IN SCALE AND IS TO BE USED AS A GUIDE ONLY.
 COPYRIGHT © 1982 AINA SURVEYING AND MAPPING. ALL RIGHTS RESERVED.
 * * * * * DENOTES THE BOUNDARY. ALL LOTS ARE INDICATED BY PARCEL NUMBER.

THIS MAP WAS PREPARED BY
Aina

THE AINA SURVEYING AND MAPPING COMPANY, INC. IS NOT RESPONSIBLE FOR ANY ERRORS OR OMISSIONS IN THIS MAP. THE USER ASSUMES ALL LIABILITY FOR ANY DAMAGE, INCLUDING LOSS OF PROFITS, ARISING FROM THE USE OF THIS MAP. THE AINA SURVEYING AND MAPPING COMPANY, INC. IS NOT RESPONSIBLE FOR ANY ERRORS OR OMISSIONS IN THIS MAP. THE USER ASSUMES ALL LIABILITY FOR ANY DAMAGE, INCLUDING LOSS OF PROFITS, ARISING FROM THE USE OF THIS MAP.